


## Series 4700 *THERMOPLUS*<sup>™</sup> Door Hybrid Inswing Door Sills

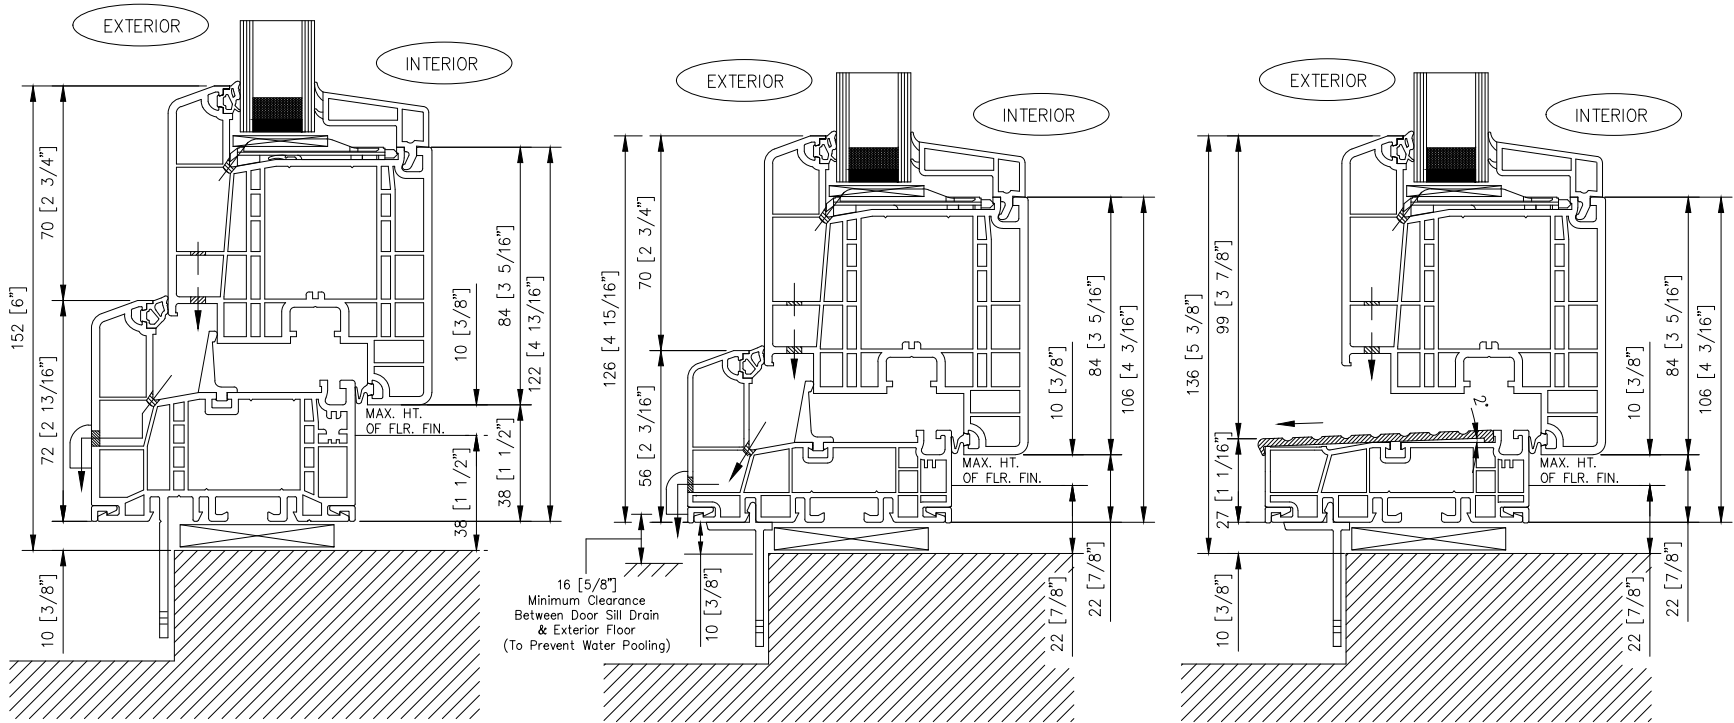

**STANDARD SILL**

**LOW SILL**

**BARRIER-FREE SILL**

### Low Sill Applications


Need to maintain a 16mm [5/8"] minimum clearance height between the exterior door sill drains and exterior floor in order to prevent water from pooling during extreme rain fall otherwise there is a risk of water getting drawn towards the interior through the exterior drain sill slots if the building is under negative pressure



**EUROLINE**  
WINDOWS

**Drawing #: 4700-SHD-IS-SILLS-T01**  
**Scale: 1:2**

## Series 4700 *THERMOPLUS*<sup>™</sup> Door Hybrid Outswing Door Sills

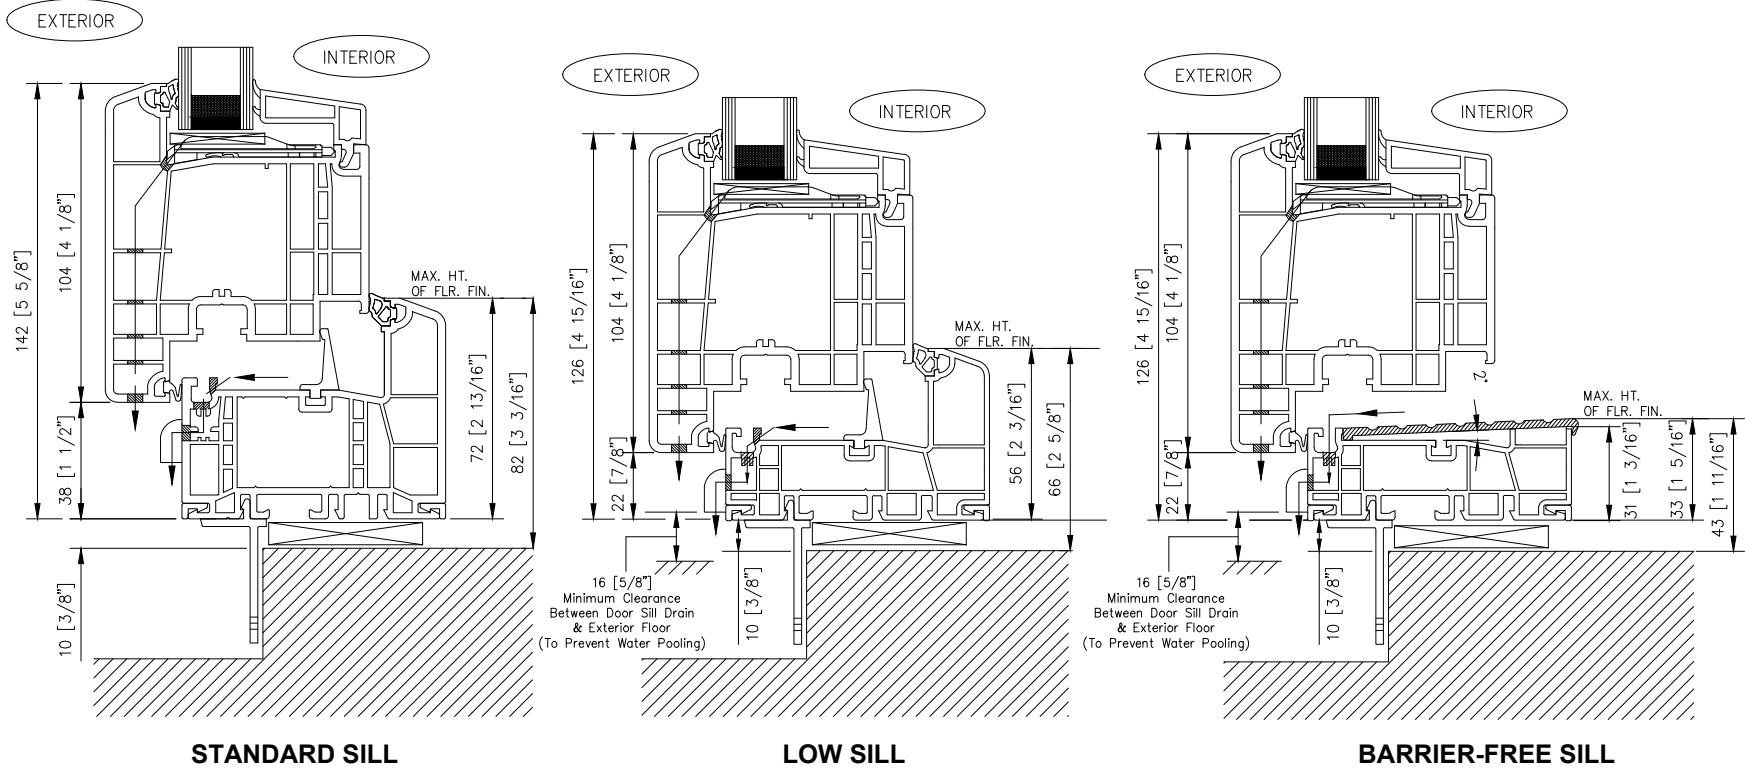

### Low Sill & Barrier-Free Sill Applications

Need to maintain a 16mm [5/8"] minimum clearance height between the exterior door sill drains and exterior floor in order to prevent water from pooling during extreme rain fall otherwise there is a risk of water getting drawn towards the interior through the exterior drain sill slots if the building is under negative pressure



**EUROLINE**  
WINDOWS

**Drawing #: 4700-SHD-OS-SILLS-T01**  
**Scale: 1:2**